


PLAN GENERAL NOTES:


- COORDINATE SIZE AND LOCATION OF ALL HOUSEKEEPING PADS AND/OR EQUIPMENT SUPPORTS WITH APPROPRIATE EQUIPMENT MANUFACTURER.
- COORDINATE SIZES AND LOCATIONS OF ALL MISCELLANEOUS ACCESS PANELS REQUIRED. ACCESS PANELS ARE SPECIFIED ARCHITECTURALLY BUT ARE TO BE PROVIDED BY TRADES REQUIRING THEM. ALL LOCATIONS MUST BE APPROVED BY ARCHITECT PRIOR TO INSTALLATION.
- FLOOR PLANS ARE DIMENSIONED TO ACTUAL WALL THICKNESS UNLESS OTHERWISE NOTED.
- DIMENSIONS FOLLOWED BY ± MUST BE FIELD REVIEWED AND ALL NECESSARY ADJUSTMENTS MADE PRIOR TO FABRICATION AND/OR INSTALLATION OF AFFECTED WORK. NOTIFY ARCHITECT IF DISCREPANCIES ARISE BEFORE PROCEEDING WITH THE WORK.
- PROVIDE INTERIOR GYPSUM BOARD CONTROL JOINTS @ 25' O.C. AT LOCATIONS SHOWN ON PLANS AND/OR INTERIOR ELEVATIONS OR AS DIRECTED BY ARCHITECT.
- VERIFY QUANTITY, SIZES, AND LOCATIONS OF ALL FLOOR, ROOF, AND WALL OPENINGS FOR MECHANICAL AND ELECTRICAL WORK WITH THE APPROPRIATE TRADES. PROVIDE ALL OPENINGS SHOWN OR REQUIRED FOR THE COMPLETION OF THE WORK. PROVIDE ALL LINTELS REQUIRED FOR THESE OPENINGS PER SPECIFICATIONS.
- REFER TO LS-SERIES DRAWINGS AND A0.01 FOR LOCATIONS OF REQUIRED FIRE RESISTANCE RATINGS, UL DESCRIPTIONS, AND JOINT DETAILS.
- REFER TO FINISH PLANS FOR FLOOR FINISHES, ROOM FINISHES, AND FINISH LAYOUTS.
- SEE REFLECTED CEILING PLANS FOR WINDOW SHADE LOCATIONS. REFER TO SPECIFICATIONS FOR REQUIREMENTS.
- CAFE AREA LAYOUT BY FOOD SERVICE VENDOR TO BE DEVELOPED AT LATER DATE.
- ABUSE-RESISTANT GYP SCOPE DESIGNATED BY BOLD DASHED LINE. ABUSE-RESISTANT GYP TO 48" A.F.F. AT DESIGNATED LOCATIONS.
- TV'S AND TV MOUNTS TO BE PROVIDED AND INSTALLED BY OWNER. G.C. PROVIDE AND COORDINATE REQUIRED MOUNTING AND SUPPORTS BACK TO STRUCTURE. SEE ELECTRICAL AND TECHNOLOGY DRAWINGS FOR CONNECTIONS.

PLAN LEGEND:

— — — IMPACT RESISTANT GYPSUM BOARD

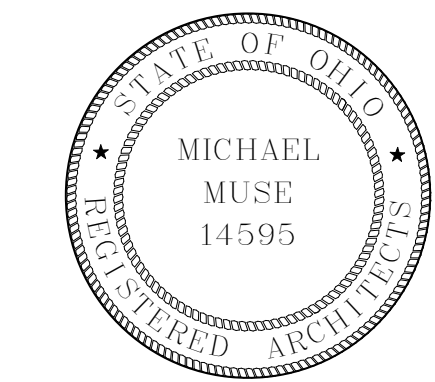

Michael Muse, License #14595
Expiration Date 12/31/2022

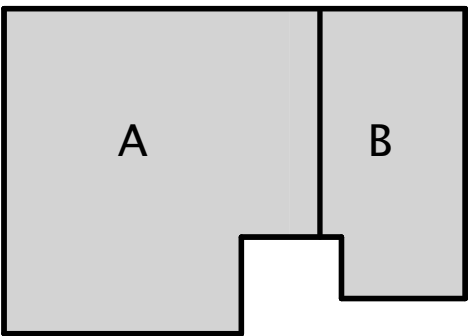

KEY PLAN
N.T.S.

PROJECT TITLE

Kent State
University
AMBASSADOR
CRAWFORD COLLEGE
OF BUSINESS &
ENTREPRENEURSHIP

CRAWFORD HALL

Kent, Ohio

06.08.2022 BID PACK #2
04.27.2022 BID PACK #1


TCI JOB NO. 106733
OWNER JOB NO. #KSU-18L048
P-W JOB NO. 051680.001

SHEET TITLE

OVERALL FLOOR
PLAN - LEVEL 02

SHEET NO.

A1.02

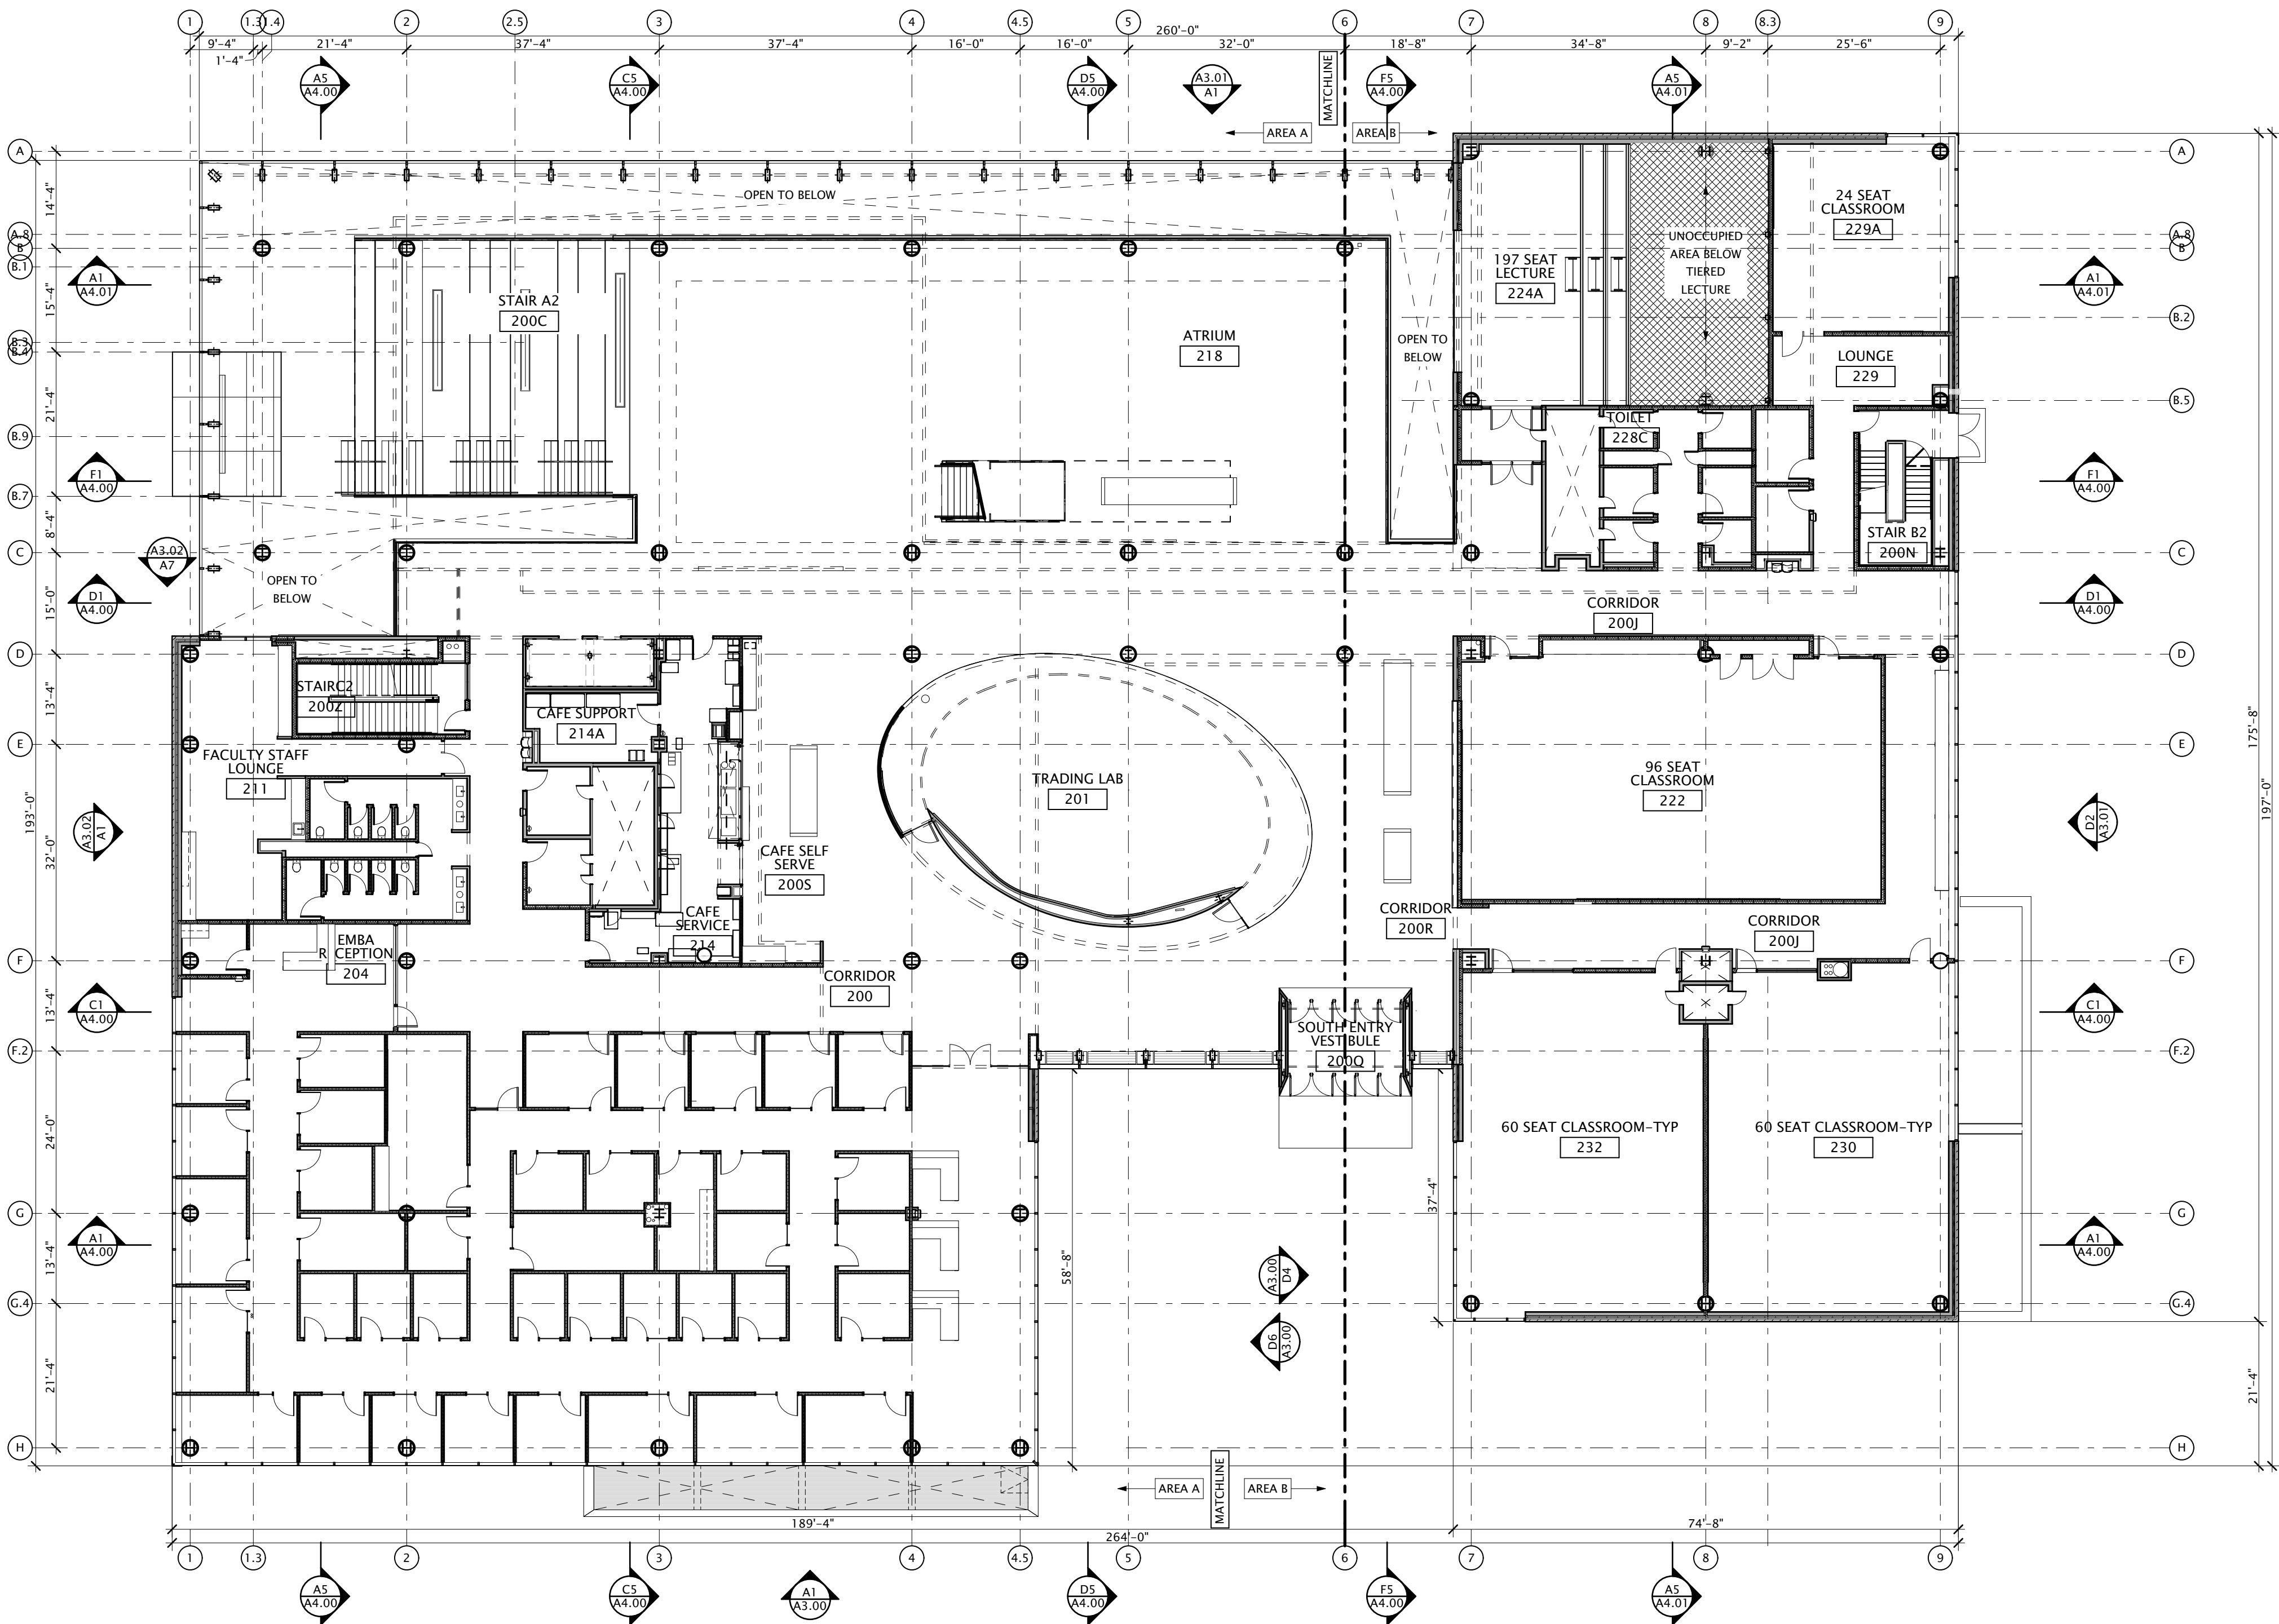

OVERALL LEVEL 02 FLOOR PLAN

SCALE: 1/16" = 1'-0"